

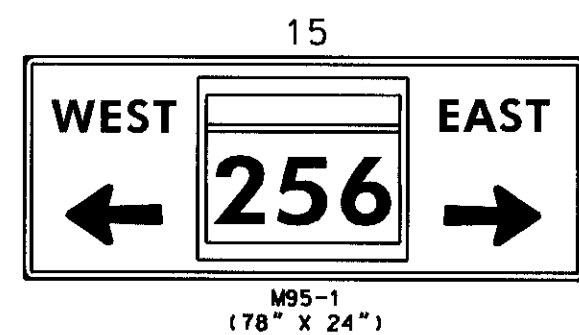
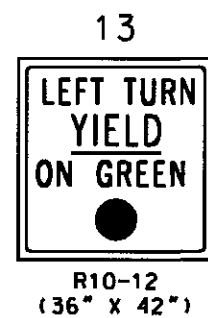
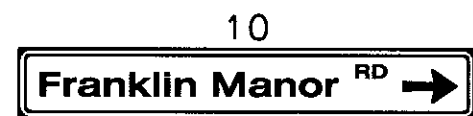
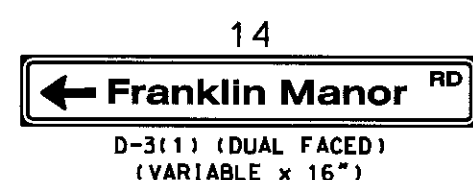
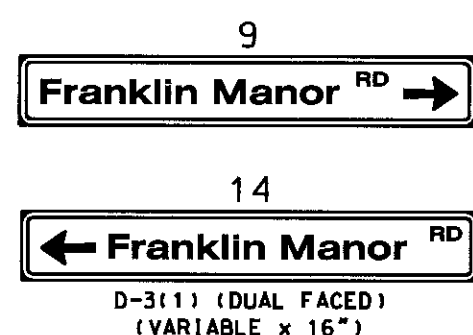


MD 256 IS ASSUMED TO RUN IN A NORTH-SOUTH DIRECTION


PROPOSED SIGNS

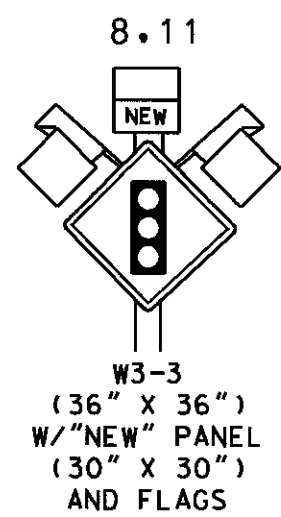


PROPOSED SIGNAL HEADS

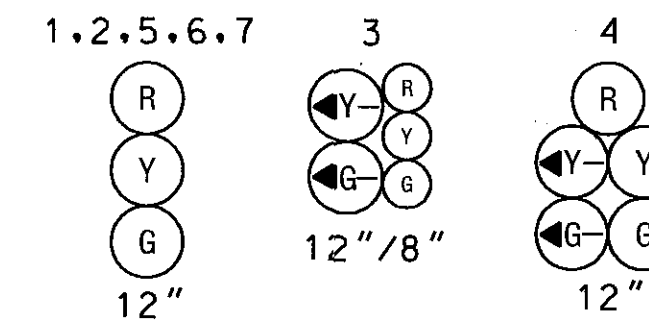

NEMA PHASING

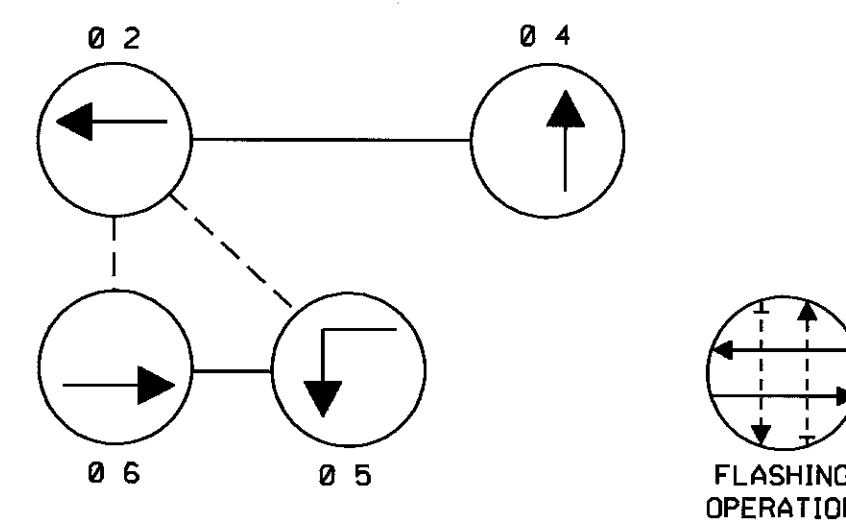

- PHASING NOTES:**
1. PHASES ASSOCIATED BY A SOLID LINE WILL NOT OPERATE CONCURRENTLY.
 2. PHASES ASSOCIATED BY A DASHED LINE WILL OPERATE CONCURRENTLY.

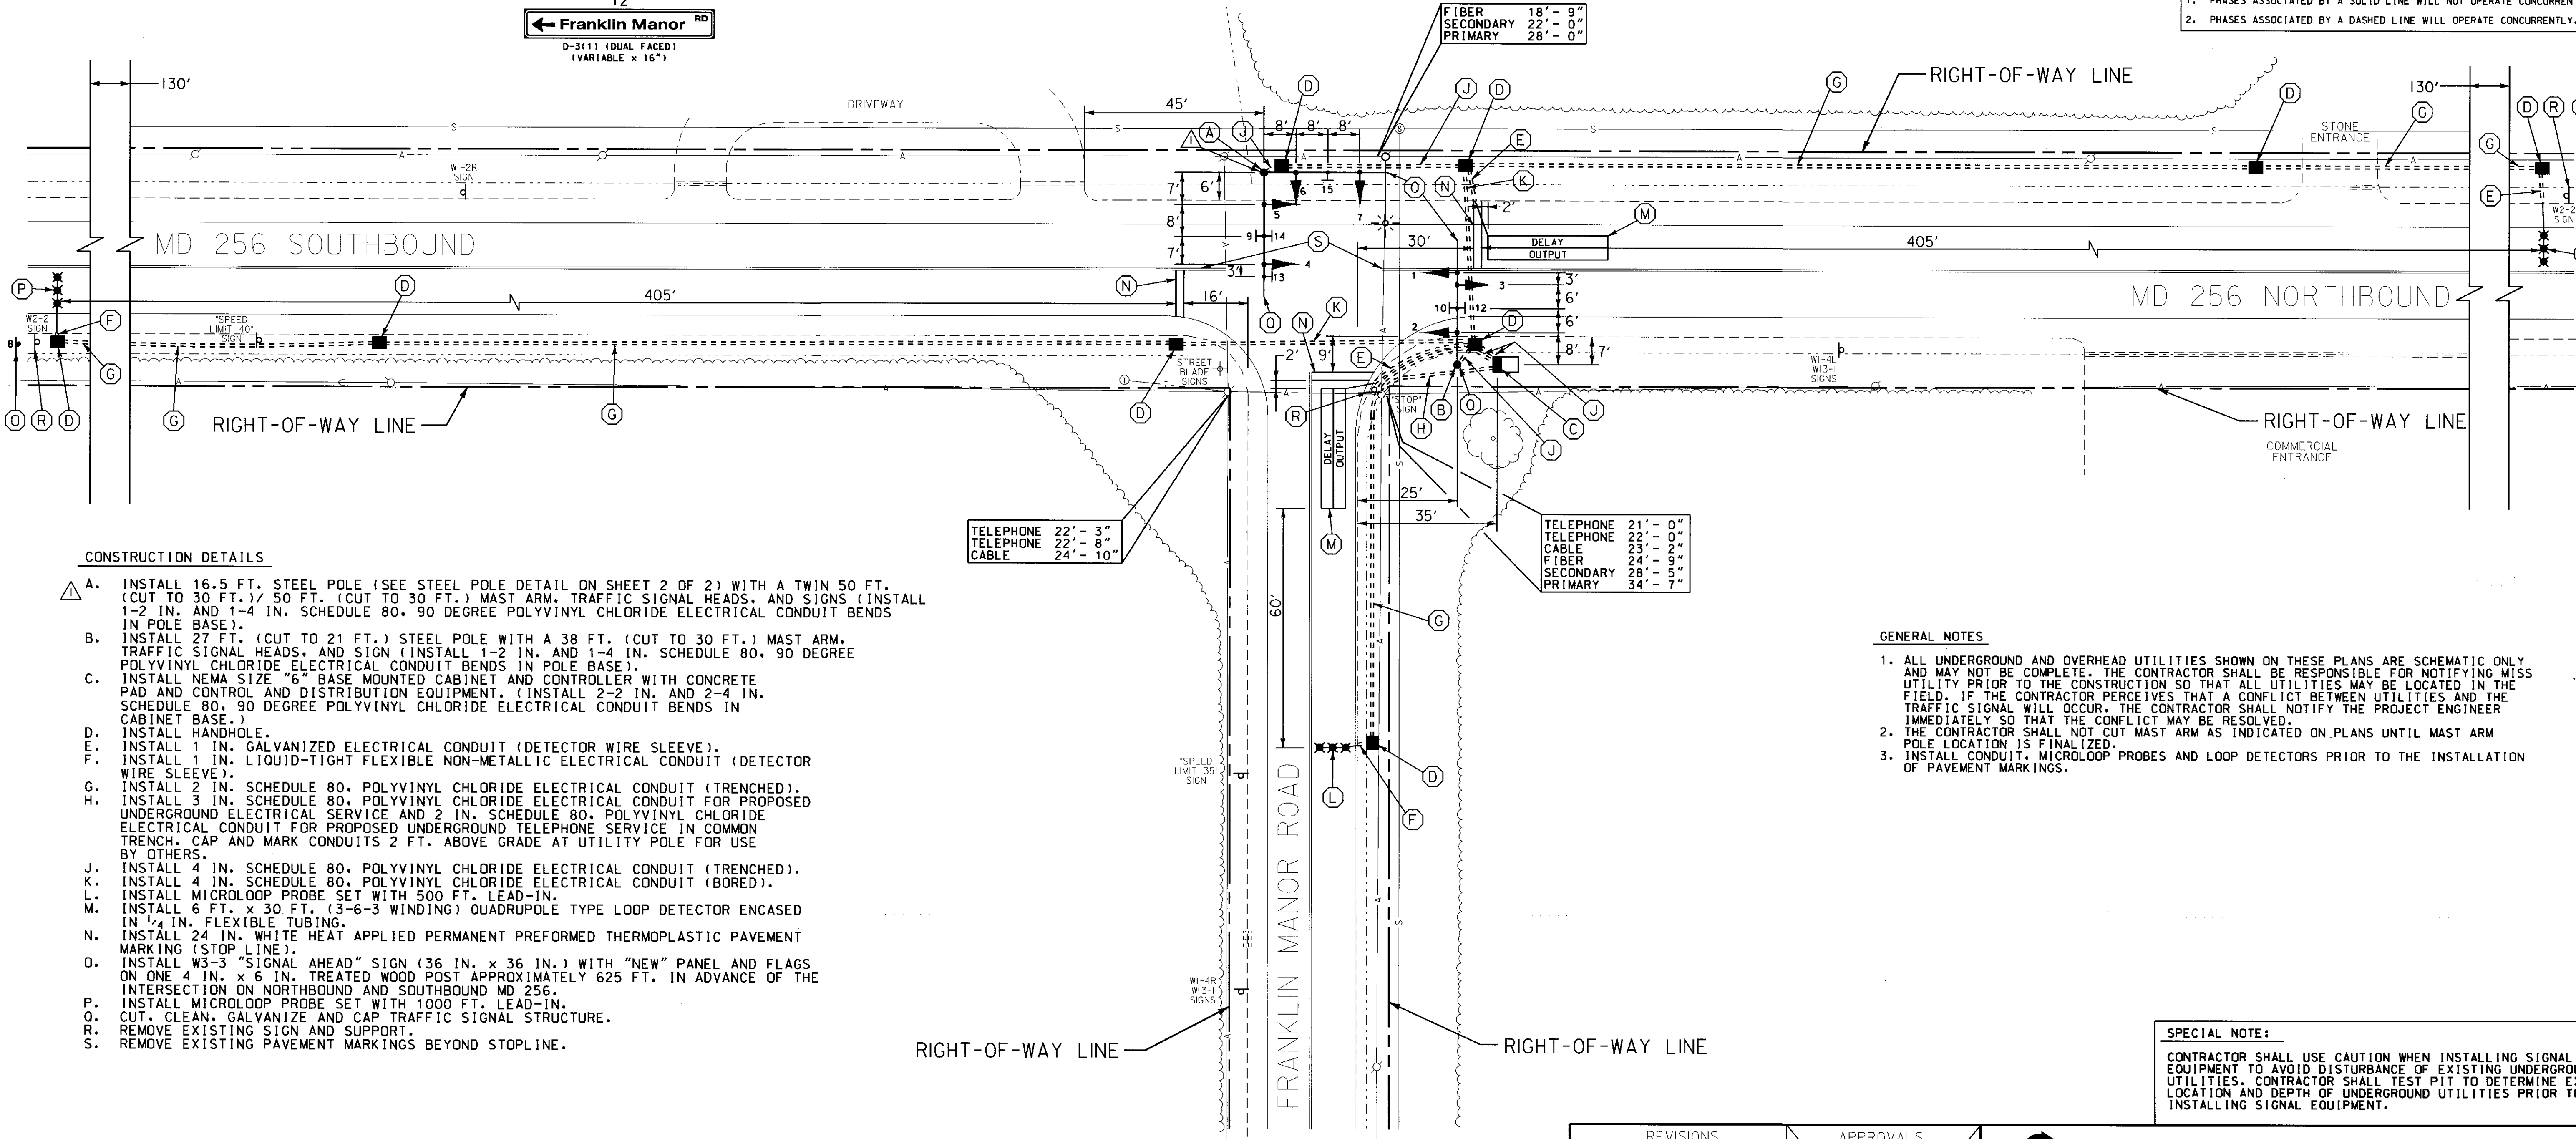

CONSTRUCTION DETAILS

- INSTALL 16.5 FT. STEEL POLE (SEE STEEL POLE DETAIL ON SHEET 2 OF 2) WITH A TWIN 50 FT. (CUT TO 30 FT.) / 50 FT. (CUT TO 30 FT.) MAST ARM, TRAFFIC SIGNAL HEADS, AND SIGNS (INSTALL 1-2 IN. AND 1-4 IN. SCHEDULE 80, 90 DEGREE POLYVINYL CHLORIDE ELECTRICAL CONDUIT BENDS IN POLE BASE).
- INSTALL 27 FT. (CUT TO 21 FT.) STEEL POLE WITH A 38 FT. (CUT TO 30 FT.) MAST ARM, TRAFFIC SIGNAL HEADS, AND SIGN (INSTALL 1-2 IN. AND 1-4 IN. SCHEDULE 80, 90 DEGREE POLYVINYL CHLORIDE ELECTRICAL CONDUIT BENDS IN POLE BASE).
- INSTALL NEMA SIZE "6" BASE MOUNTED CABINET AND CONTROLLER WITH CONCRETE PAD AND CONTROL AND DISTRIBUTION EQUIPMENT. (INSTALL 2-2 IN. AND 2-4 IN. SCHEDULE 80, 90 DEGREE POLYVINYL CHLORIDE ELECTRICAL CONDUIT BENDS IN CABINET BASE.)
- INSTALL HANDHOLE.
- INSTALL 1 IN. GALVANIZED ELECTRICAL CONDUIT (DETECTOR WIRE SLEEVE).
- INSTALL 1 IN. LIQUID-TIGHT FLEXIBLE NON-METALLIC ELECTRICAL CONDUIT (DETECTOR WIRE SLEEVE).
- INSTALL 2 IN. SCHEDULE 80, POLYVINYL CHLORIDE ELECTRICAL CONDUIT (TRENCHED).
- INSTALL 3 IN. SCHEDULE 80, POLYVINYL CHLORIDE ELECTRICAL CONDUIT FOR PROPOSED UNDERGROUND ELECTRICAL SERVICE AND 2 IN. SCHEDULE 80, POLYVINYL CHLORIDE ELECTRICAL CONDUIT FOR PROPOSED UNDERGROUND TELEPHONE SERVICE IN COMMON TRENCH. CAP AND MARK CONDUITS 2 FT. ABOVE GRADE AT UTILITY POLE FOR USE BY OTHERS.
- INSTALL 4 IN. SCHEDULE 80, POLYVINYL CHLORIDE ELECTRICAL CONDUIT (TRENCHED).
- INSTALL 4 IN. SCHEDULE 80, POLYVINYL CHLORIDE ELECTRICAL CONDUIT (BORED).
- INSTALL MICROLOOP PROBE SET WITH 500 FT. LEAD-IN.
- INSTALL 6 FT. x 30 FT. (3-6-3 WINDING) QUADRUPOLE TYPE LOOP DETECTOR ENCASED IN 1/4 IN. FLEXIBLE TUBING.
- INSTALL 24 IN. WHITE HEAT APPLIED PERMANENT PREFORMED THERMOPLASTIC PAVEMENT MARKING (STOP LINE).
- INSTALL W3-3 "SIGNAL AHEAD" SIGN (36 IN. x 36 IN.) WITH "NEW" PANEL AND FLAGS ON ONE 4 IN. x 6 IN. TREATED WOOD POST APPROXIMATELY 625 FT. IN ADVANCE OF THE INTERSECTION ON NORTHBOUND AND SOUTHBOUND MD 256.
- INSTALL MICROLOOP PROBE SET WITH 1000 FT. LEAD-IN.
- CUT, CLEAN, GALVANIZE AND CAP TRAFFIC SIGNAL STRUCTURE.
- REMOVE EXISTING SIGN AND SUPPORT.
- REMOVE EXISTING PAVEMENT MARKINGS BEYOND STOPLINE.

GENERAL NOTES

- ALL UNDERGROUND AND OVERHEAD UTILITIES SHOWN ON THESE PLANS ARE SCHEMATIC ONLY AND MAY NOT BE COMPLETE. THE CONTRACTOR SHALL BE RESPONSIBLE FOR NOTIFYING MISS UTILITY PRIOR TO THE CONSTRUCTION SO THAT ALL UTILITIES MAY BE LOCATED IN THE FIELD. IF THE CONTRACTOR PERCEIVES THAT A CONFLICT BETWEEN UTILITIES AND THE TRAFFIC SIGNAL WILL OCCUR, THE CONTRACTOR SHALL NOTIFY THE PROJECT ENGINEER IMMEDIATELY SO THAT THE CONFLICT MAY BE RESOLVED.
- THE CONTRACTOR SHALL NOT CUT MAST ARM AS INDICATED ON PLANS UNTIL MAST ARM POLE LOCATION IS FINALIZED.
- INSTALL CONDUIT, MICROLOOP PROBES AND LOOP DETECTORS PRIOR TO THE INSTALLATION OF PAVEMENT MARKINGS.

SPECIAL NOTE:

CONTRACTOR SHALL USE CAUTION WHEN INSTALLING SIGNAL EQUIPMENT TO AVOID DISTURBANCE OF EXISTING UNDERGROUND UTILITIES. CONTRACTOR SHALL TEST PIT TO DETERMINE EXACT LOCATION AND DEPTH OF UNDERGROUND UTILITIES PRIOR TO INSTALLING SIGNAL EQUIPMENT.

LEGEND OF UNDERGROUND AND OVERHEAD UTILITIES

AERIAL CABLE	A
ELECTRICAL	E
TELEPHONE	T
GAS	G
SEWER	SS
STORM DRAIN	SD
WATER	W
CABLE TV	TV



Whitman, Reardon
and Associates, LLP
801 South Caroline Street
Baltimore, Maryland 21231
(410) 235-3450

REVISIONS	APPROVALS
	TEAM LEADER - TRAFFIC ENGINEERING DESIGN DIVISION
	ASST. TRAFFIC ENGINEERING DESIGN DIVISION
	CHECKED - TRAFFIC ENGINEERING DESIGN DIVISION
	DIRECTOR, TRAFFIC & SAFETY
MODIFIED MAST ARM	
9/03/2002	



MARYLAND DOT - STATE HIGHWAY ADMINISTRATION
Office of Traffic & Safety
TRAFFIC ENGINEERING DESIGN DIVISION
TRAFFIC SIGNALIZATION PLAN
MD 256 AND FRANKLIN MANOR ROAD

DRAWN BY: B. MARTINE	F.A.P. NO. XX1065485	TS NO. TS-4167	SHEET NO. 1 OF 2
CHECKED BY: N. LEARY	COUNTY: ANNE ARUNDEL	T.I.M.S. NO. E973	
SCALE: 1" = 20'	LOG MILE:		
DATE: 9/3/02			